


SECTION 'B-B'

NOTES

1. M.S.H.A. Class I Riprap shall be used in stone inflow channels.
2. Posts used to support baffles must be four inch (4") round or square posts. On baffles exceeding four feet (4') in height, posts must be placed a maximum of four feet (4') center to center.

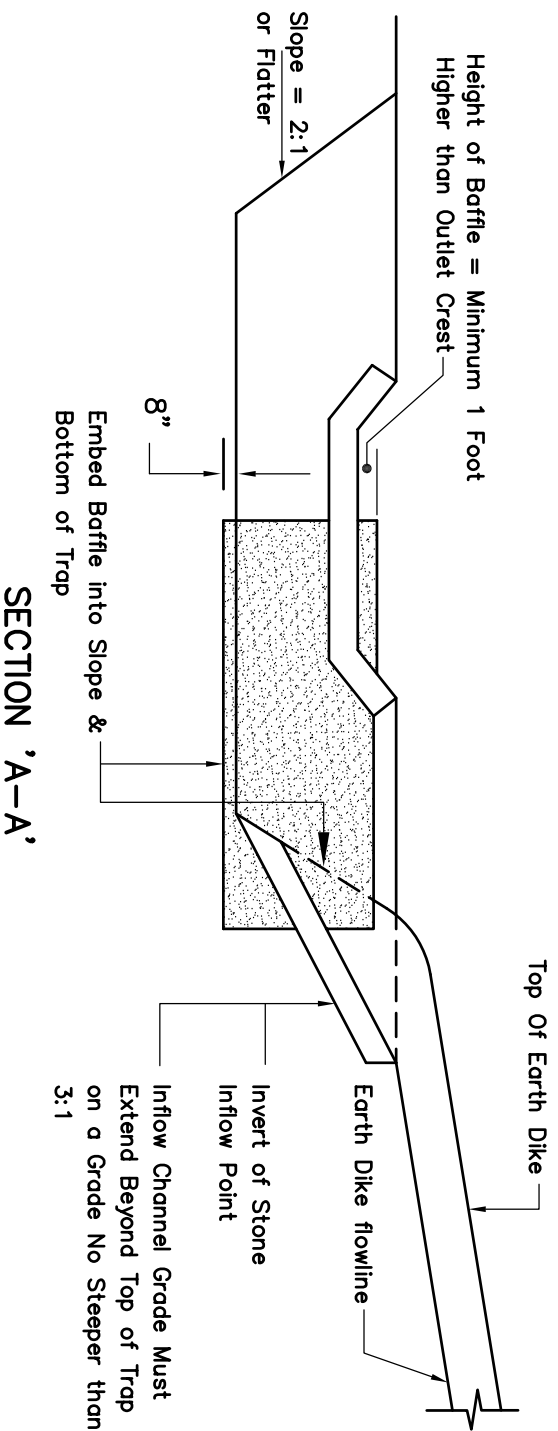

SECTION 'A-A'



MONTGOMERY COUNTY
DEPARTMENT OF PERMITTING
SERVICES
WATER RESOURCES

BAFFLE and STONE
INFLOW PROTECTION
INSTALLATION

DATE: Feb.1997

REVISION:

SCALE: NONE